


## PROPOSED ROFFING OF NKUBU FRESH PRODUCE MARKET

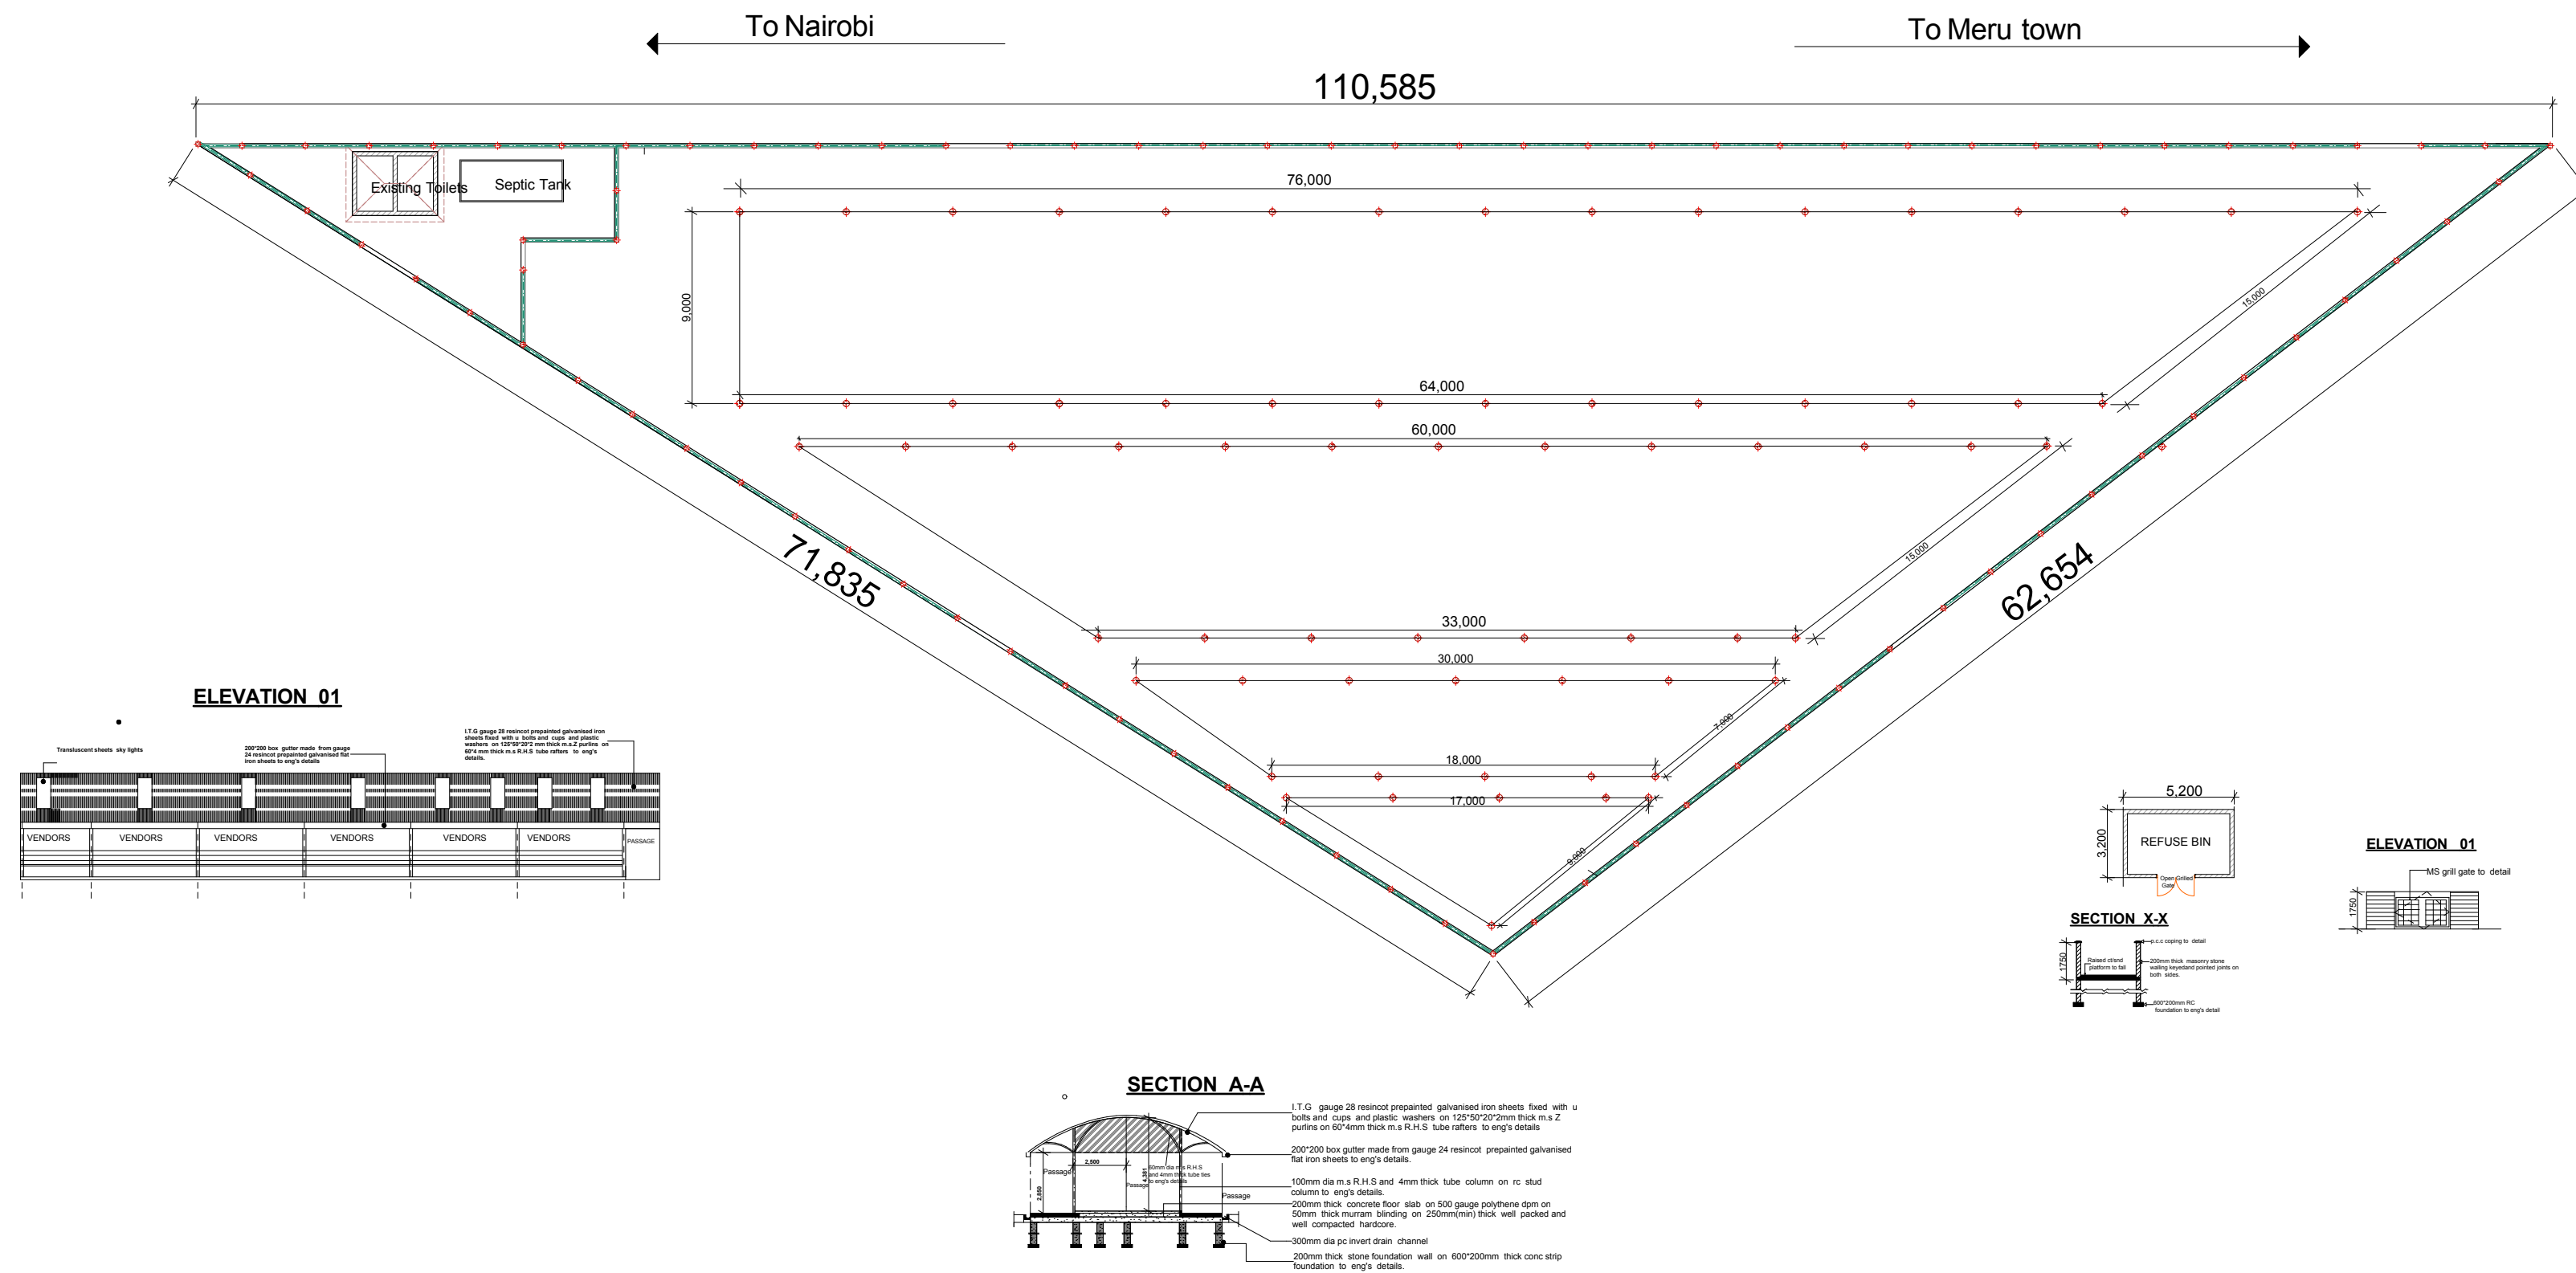

### NOTES

1. THIS DRAWING SHOULD BE READ IN CONJUNCTION WITH STRUCTURAL DRAWING AND ANY OTHER RELEVANT DETAILED DRAWING
2. ALL DIMENSIONS ARE IN METRES UNLESS OTHERWISE STATED
3. ALL FOUNDATION DEPTH TO BE DETERMINED ON SITE AS PER SOIL TYPES
4. ALL STEEL REINFORCEMENT TO STRUCTURAL ENGINEER'S DETAIL
5. CONTRACTOR SHALL READ AND VERIFY THE DIMENSIONS BEFORE STARTING ANY WORK
6. ALL DRAINAGE/PLUMBING WORKS TO THE M.O.H STANDARDS AND SATISFACTION

### PROJECT

**PROPOSED ROOFING OF NKUBU FRESH PRODUCE MARKET**

### CLIENT

DEPARTMENT OF CO-OPERATIVES,  
MERU COUNTY GOVERNMENT  
P.O. BOX 120-60200,  
MERU

### DRAWING TITLE

FLOOR LAYOUT PLAN,  
SECTION & ELEVATION

Drawn: L.N.M ..... Signature..... Date.....

Checked: ..... Signature..... Date.....

Client's Signature ..... Date.....

Date: JULY, 2016

Scale 1:100